


4

3


2


1

POS	SAP KOOD	NIMETUS	KIRJELDUS	KOGUS
1	70009994	SEWAGE SEALING RING	110 PVC BK	1
2	70003506	PVC BEND PREFORM	110x3,2 SN8 2,1m YE	1

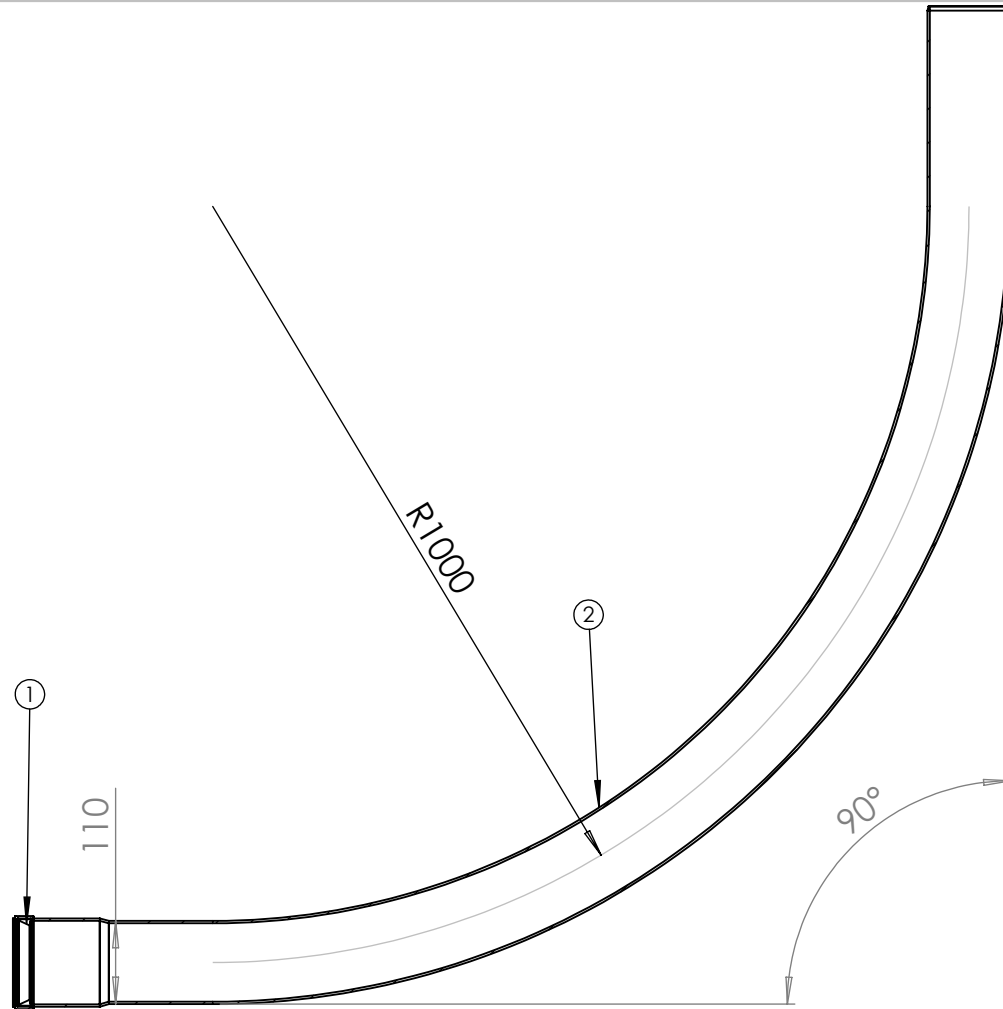

SECTION A-A

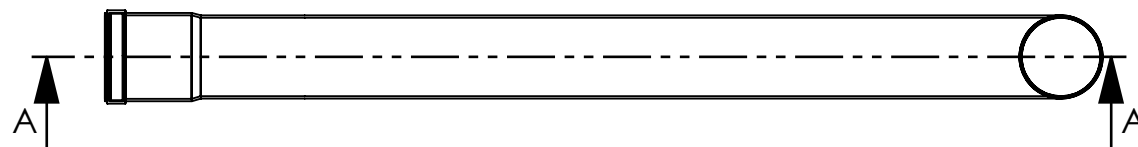

ENGINEER	DATE	PROJECT		
RAIMO EINBERG	13.01.2023	KÄÄNIKUD		
MATERIAL		DESCRIPTION		
PIPELIFE EESTI AS		70001148		
PIPELIFE  always part of your life		PVC-U OPTO BEND 110 90° r=1m SN8/B YE		
SIZE	DWG. NO.	REV.		
A4	21294	A		
SCALE: 1:10		SHEET 1 OF 1		

4

3